



WESTERLY ELEVATION



SOUTHERLY ELEVATION

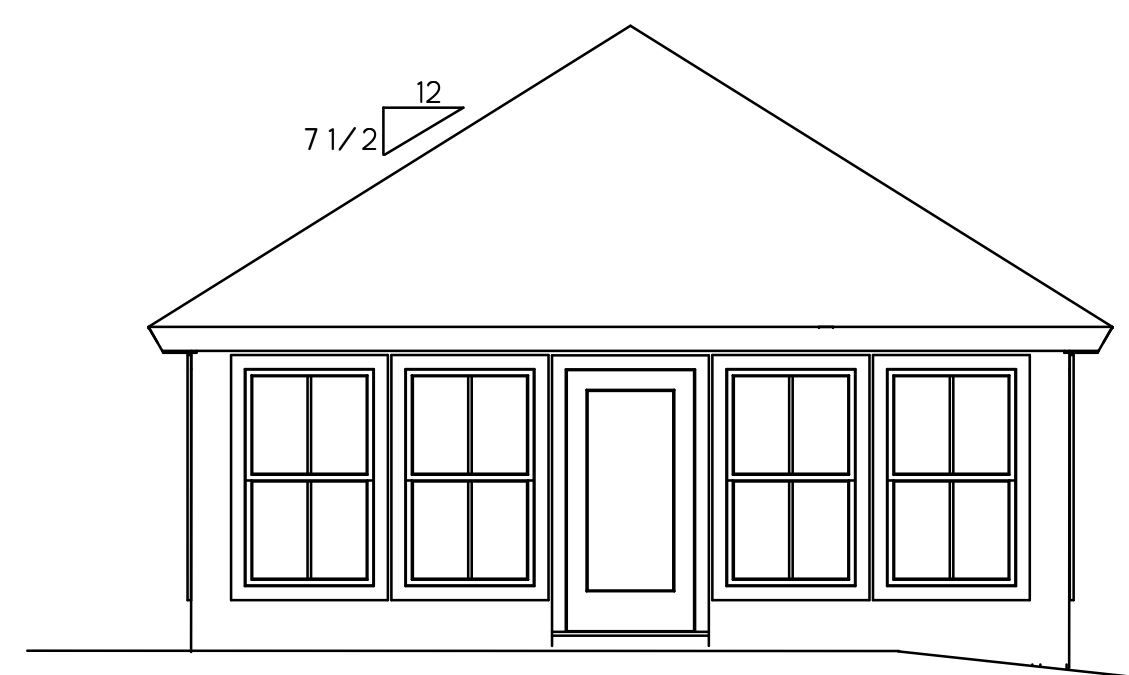

EASTERLY ELEVATION

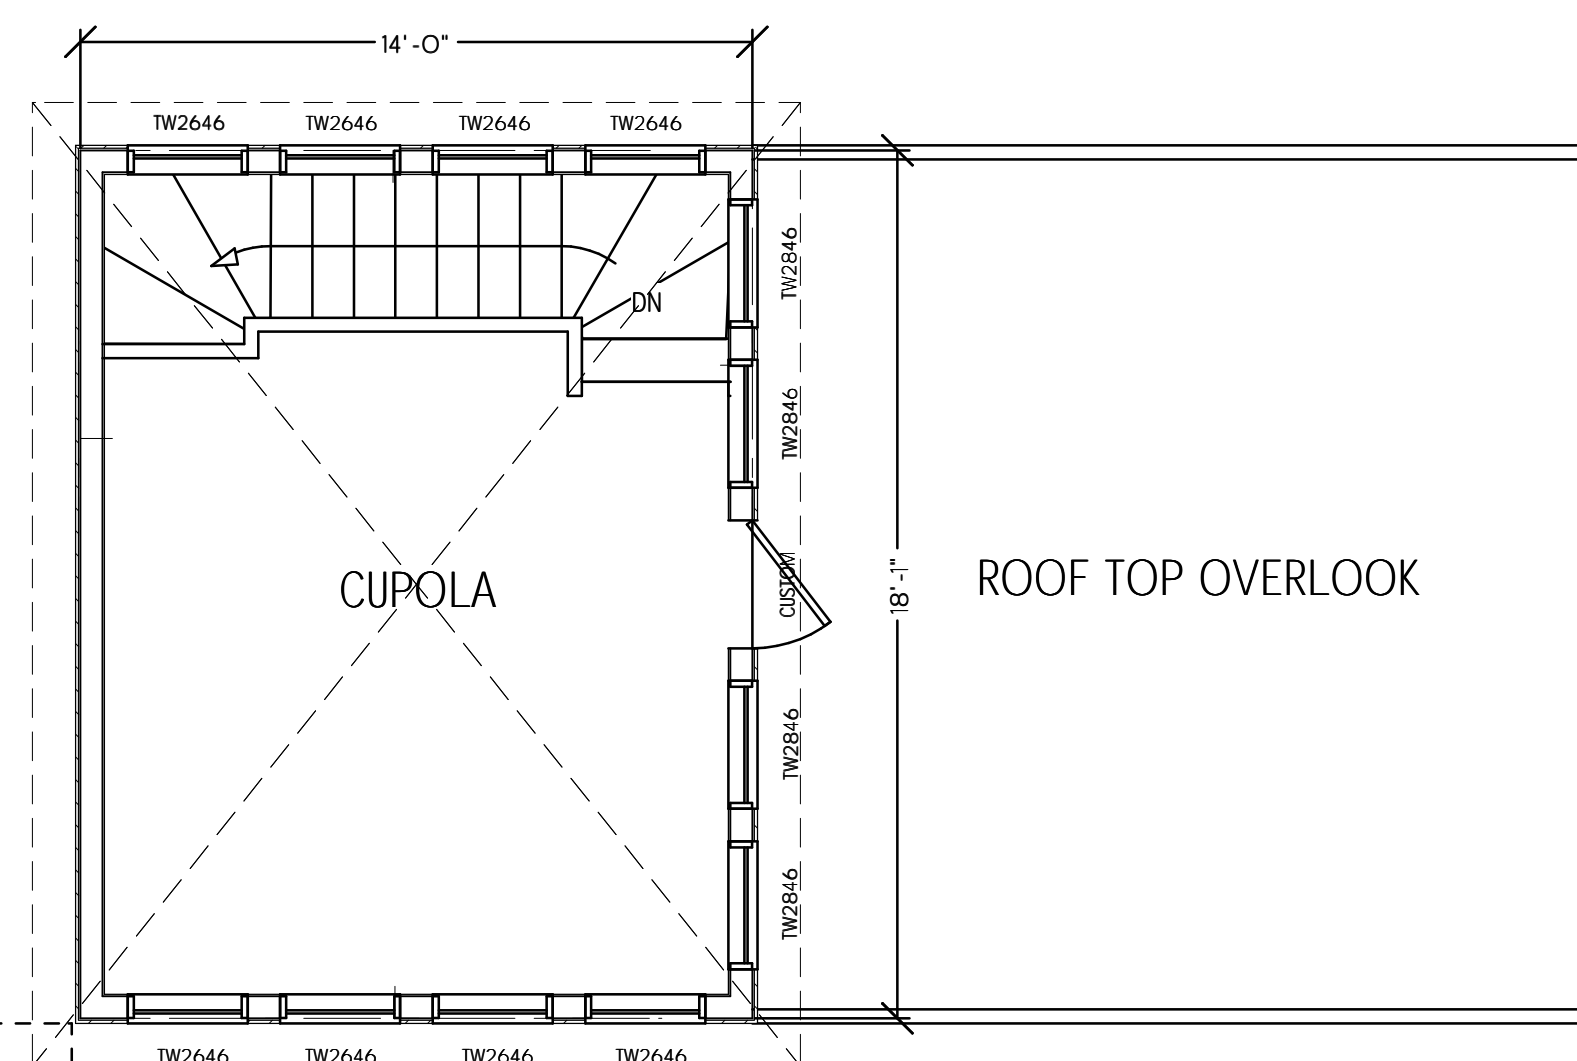

CUPOLA PLAN

SCALE: 1/4" = 1'-0"

MERRITT HOUSE at POINT VILLAGE  
 MERRITT HOUSE RD, ORR'S ISLAND, MAINE

Date: 3/21/07  
 Revised: 12/07

A6.2

REVISED 3/15/09